


PO Box 382 Mt Beauty Victoria 3699 ph 0419 399737 helen@mountaincreekarch.com

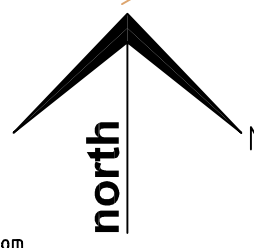

**Site Plan**

Stage 3 Extension  
 Mt Beauty & District Men's Shed  
 Tennis Court Avenue  
 Mt Beauty


1:200@A3

27.07.18

1810

**A02**

**Schematic Issue**

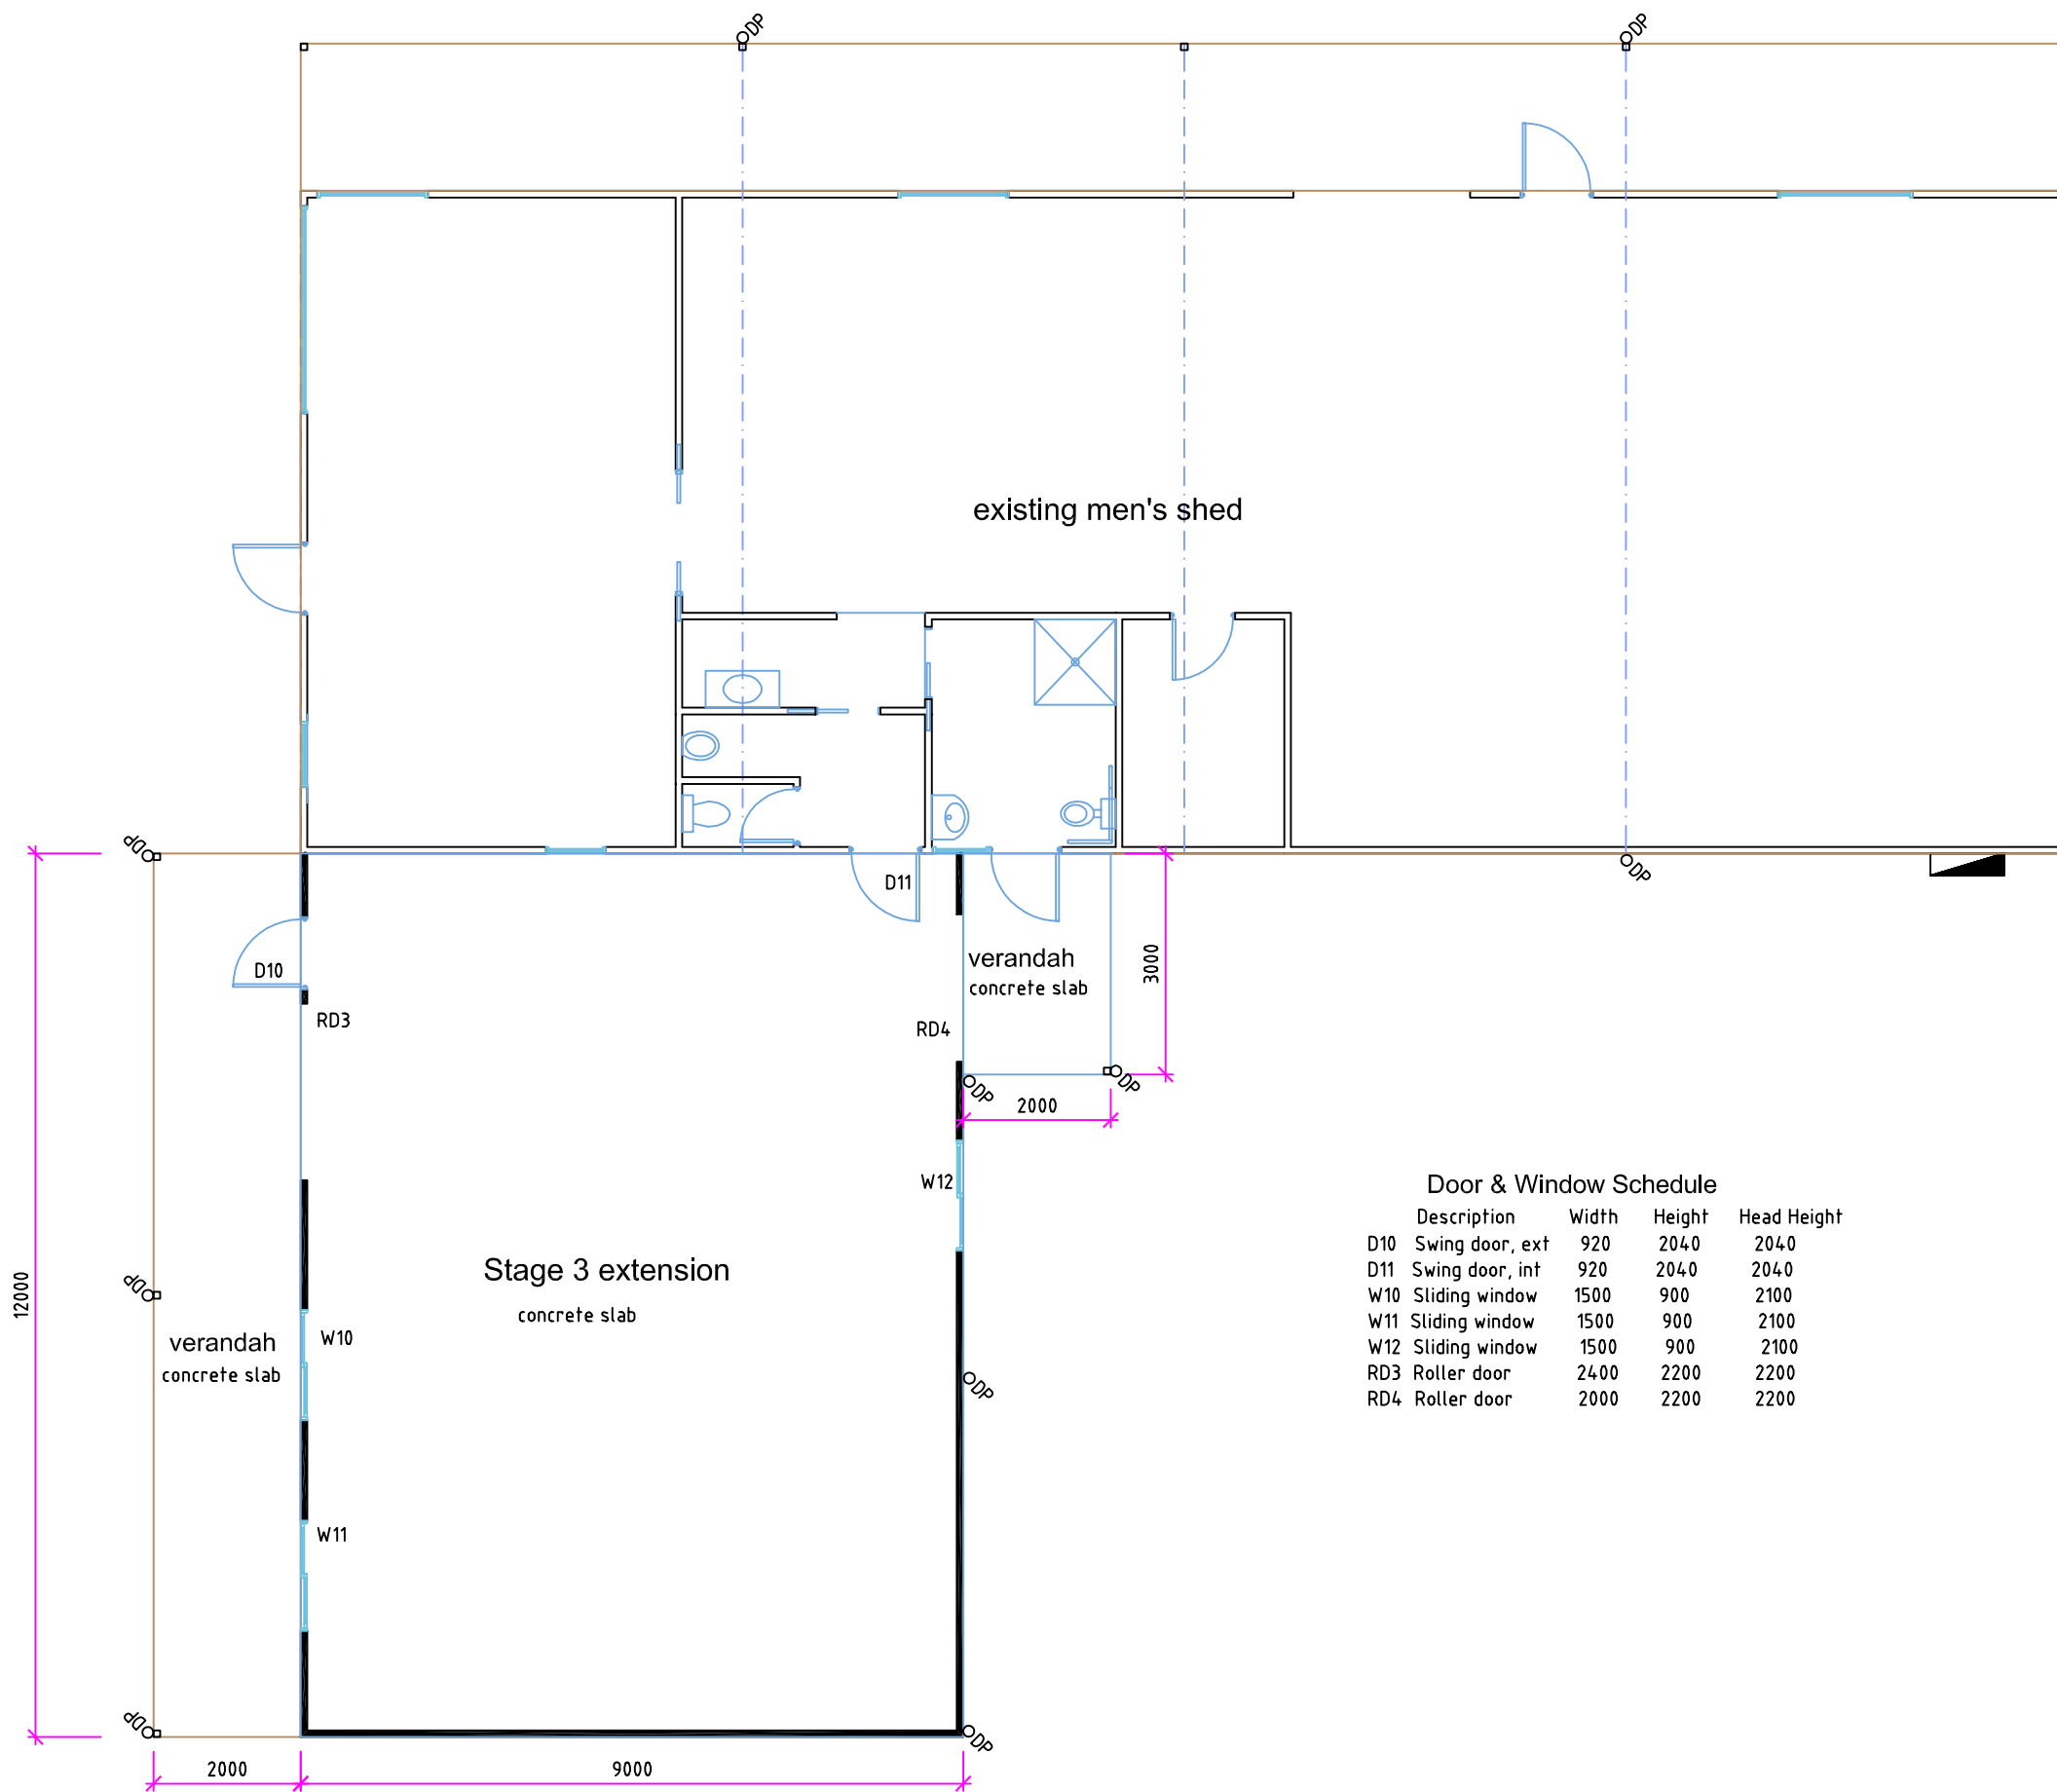

**Door & Window Schedule**

Description	Width	Height	Head Height
D10 Swing door, ext	920	2040	2040
D11 Swing door, int	920	2040	2040
W10 Sliding window	1500	900	2100
W11 Sliding window	1500	900	2100
W12 Sliding window	1500	900	2100
RD3 Roller door	2400	2200	2200
RD4 Roller door	2000	2200	2200

