

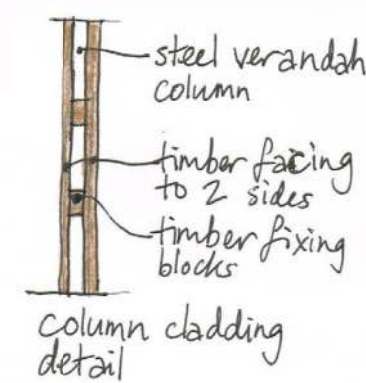
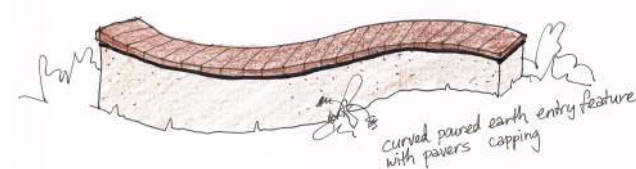


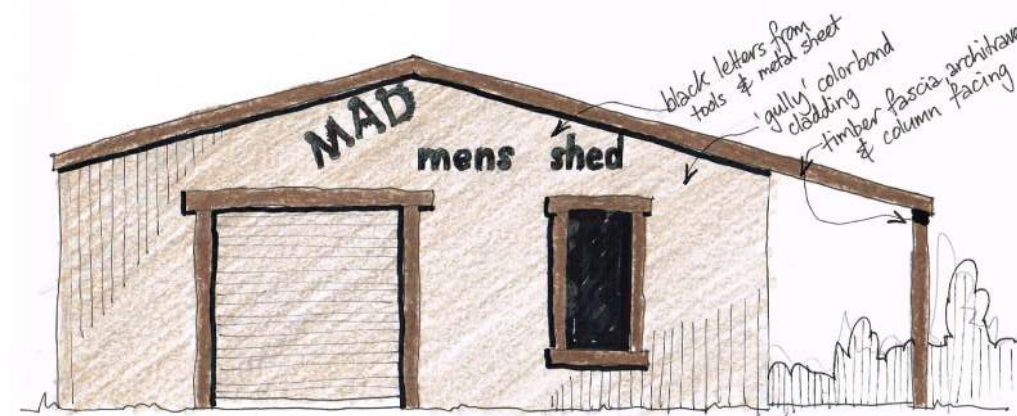

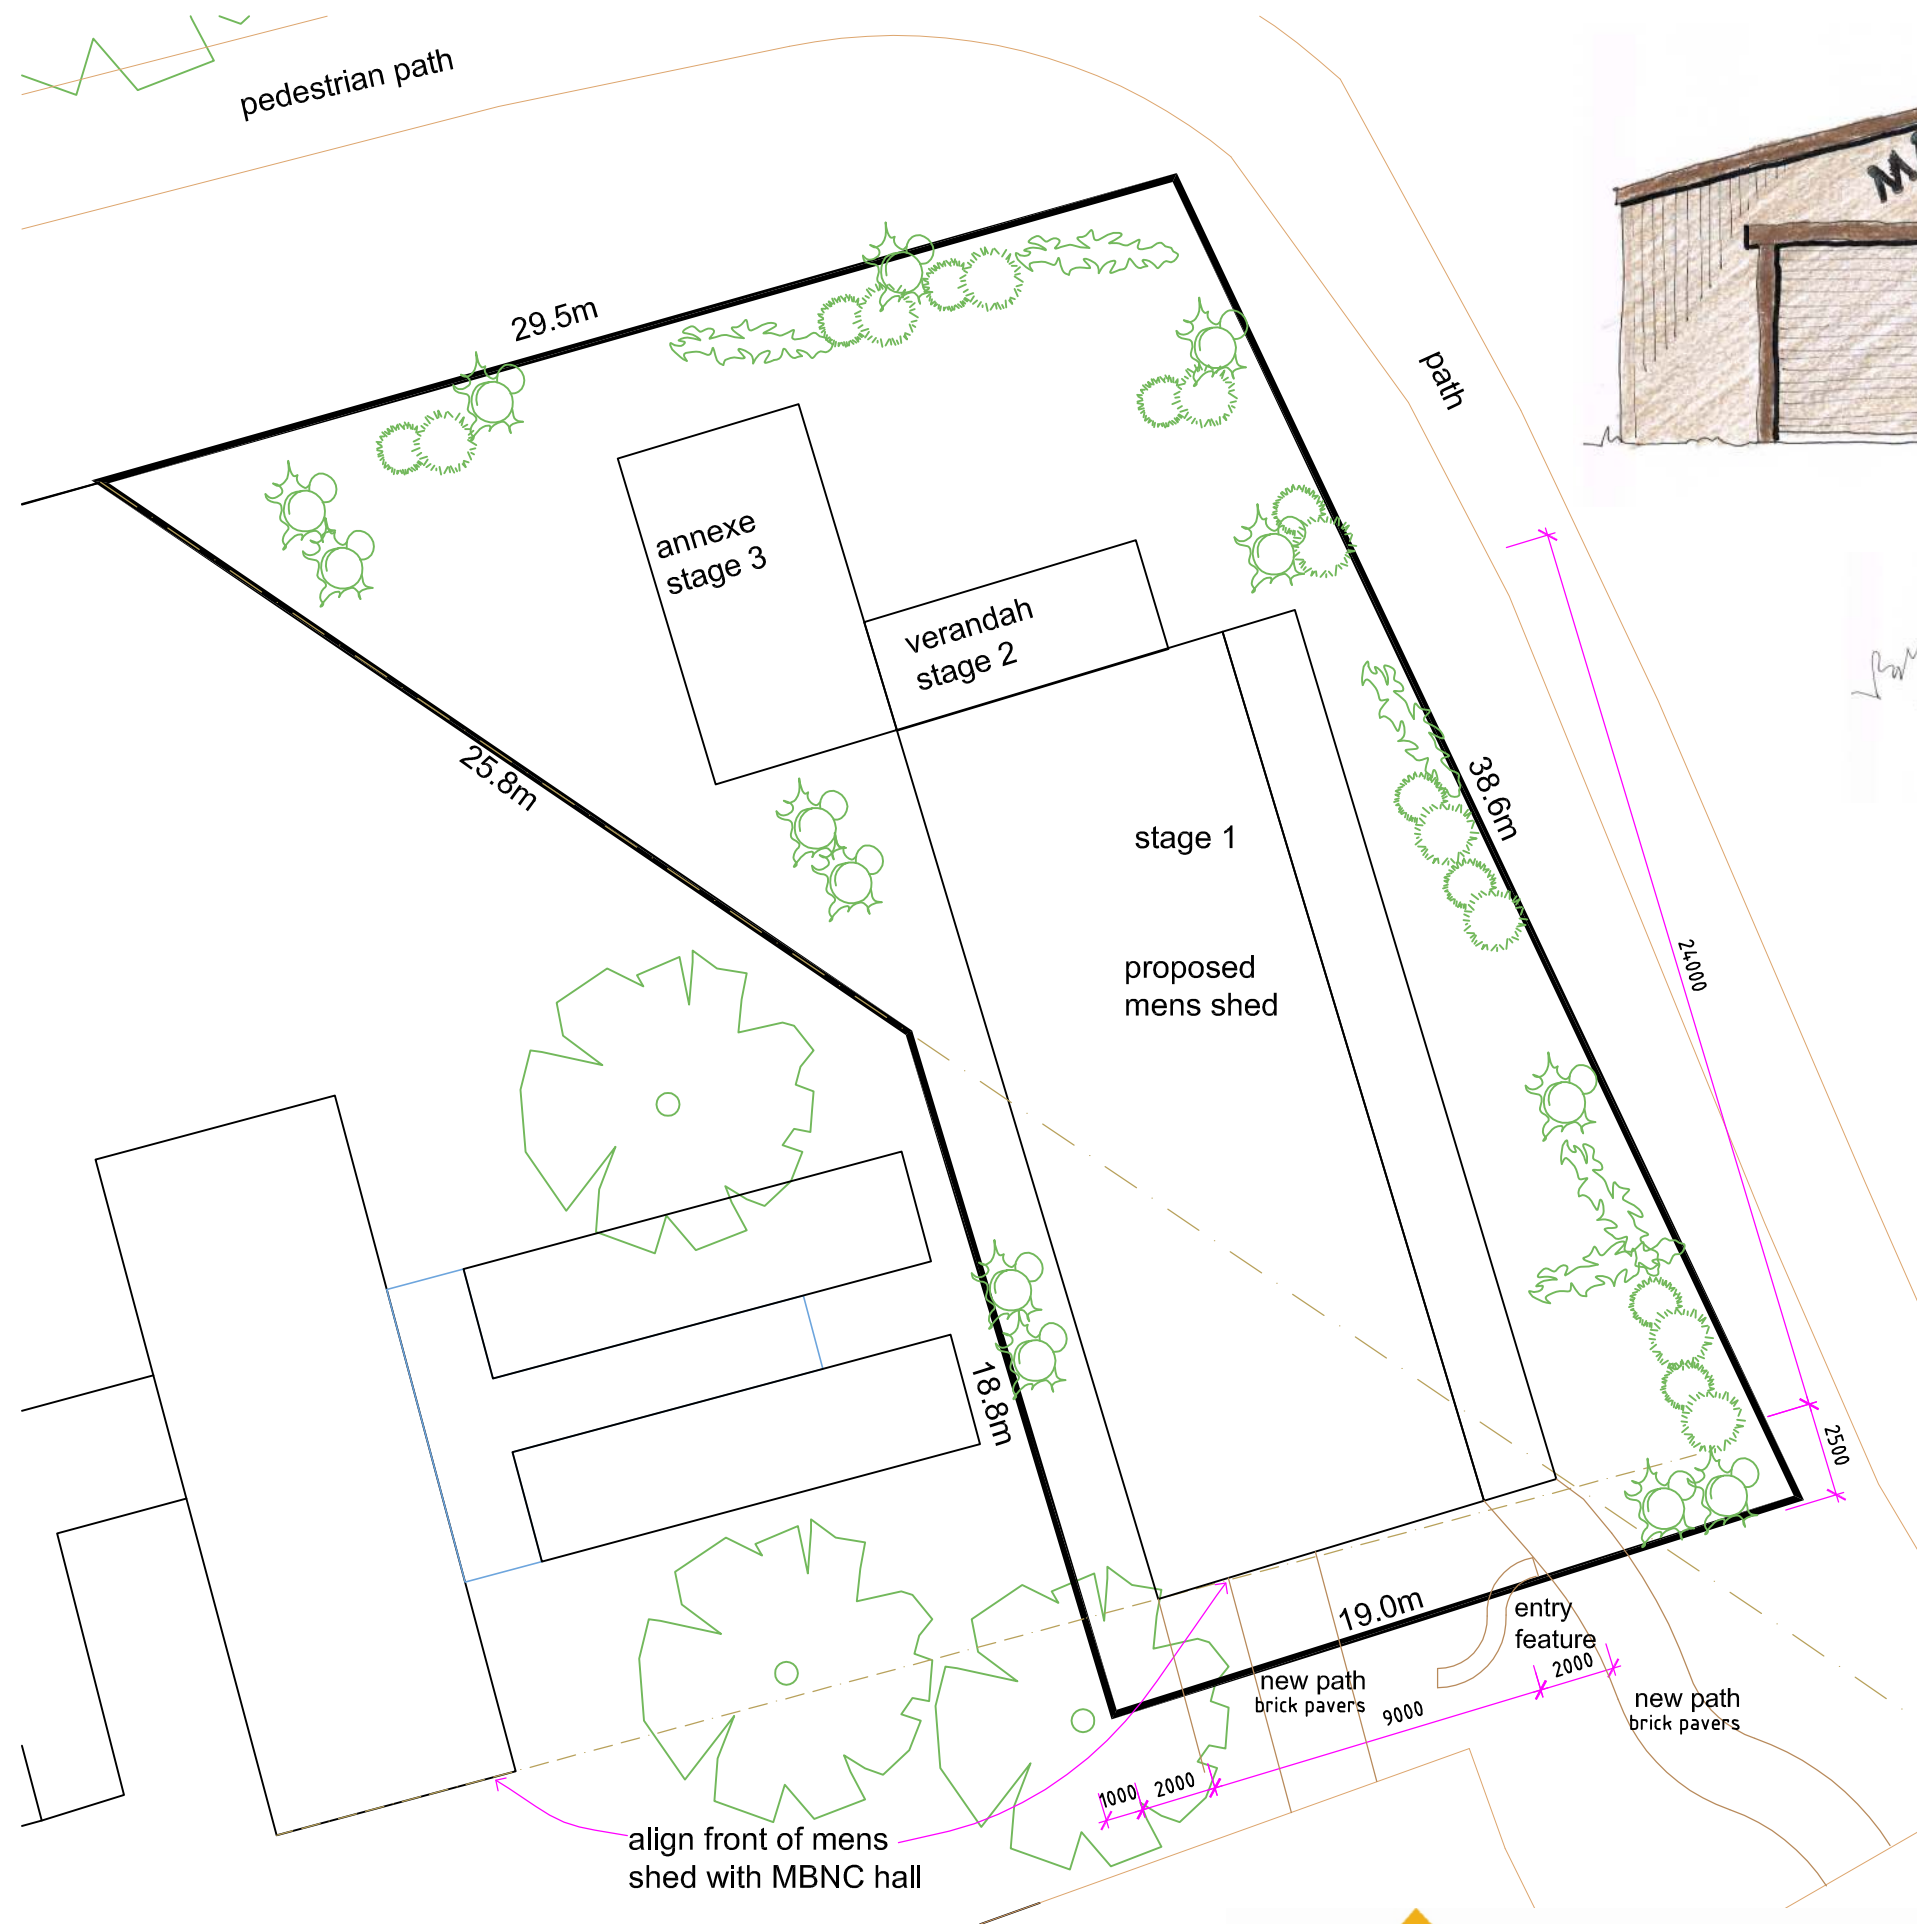

	roof: 'evening haze' colorbond
	fascia, gutter, window frames: 'woodland grey' colorbond
	walls: 'gully' colorbond
colorbond colours selected to complement timber features	

landscaping legend		
	grevillea banksii prostrate	0.2m high, 3m spread bushy groundcover red flowers
	grevillea bipinnatifida	0.3m - 1.5m high 'Fuchsia Grevillea' spreading shrub orange/red flowers
	hakea drupacea	3m - 5m sweet scented rounded shrub white scented flowers

Site & Landscaping plan Materials & finishes


Mt Beauty & District Men's Shed
Tennis Court Avenue
Mt Beauty

1:200@A3
23.04.14
1317







A02



P0 Box 407 Mt Beauty Victoria 3699 ph 0419 399737 helen@mountaincreekarch.com

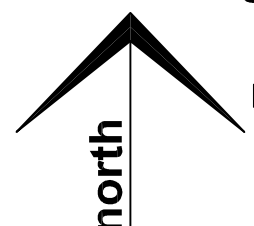

Documentation Issue

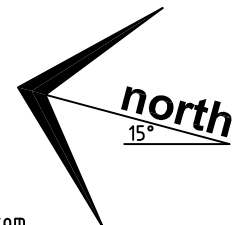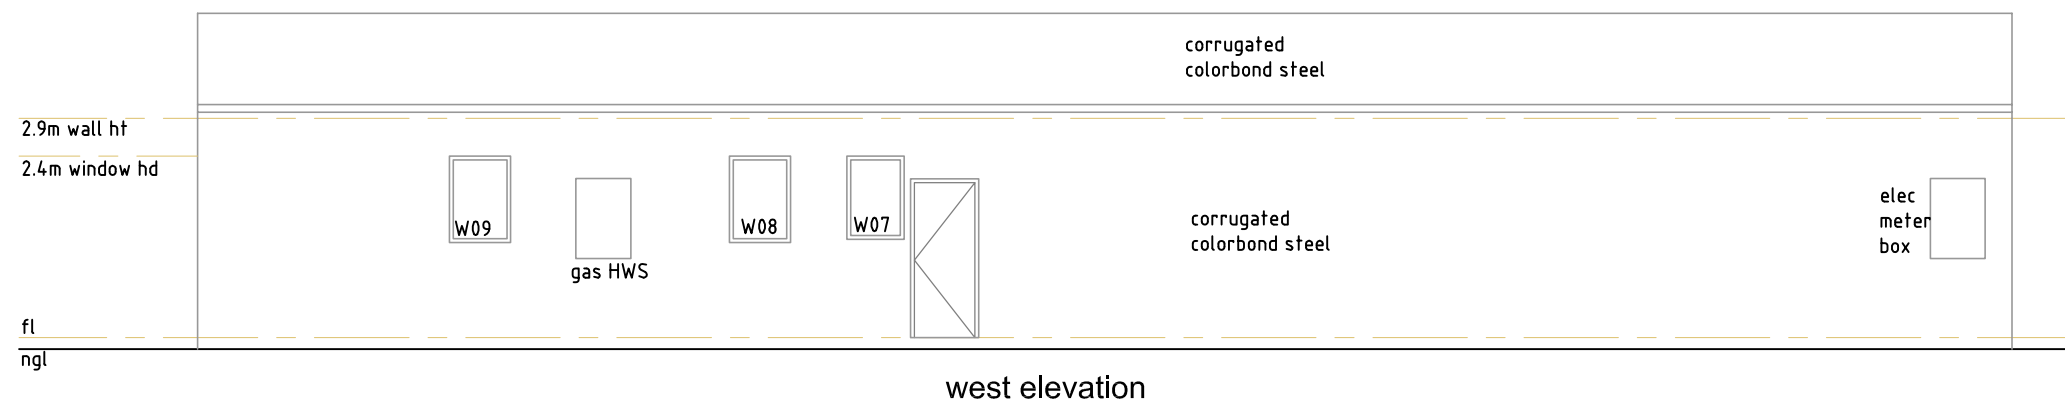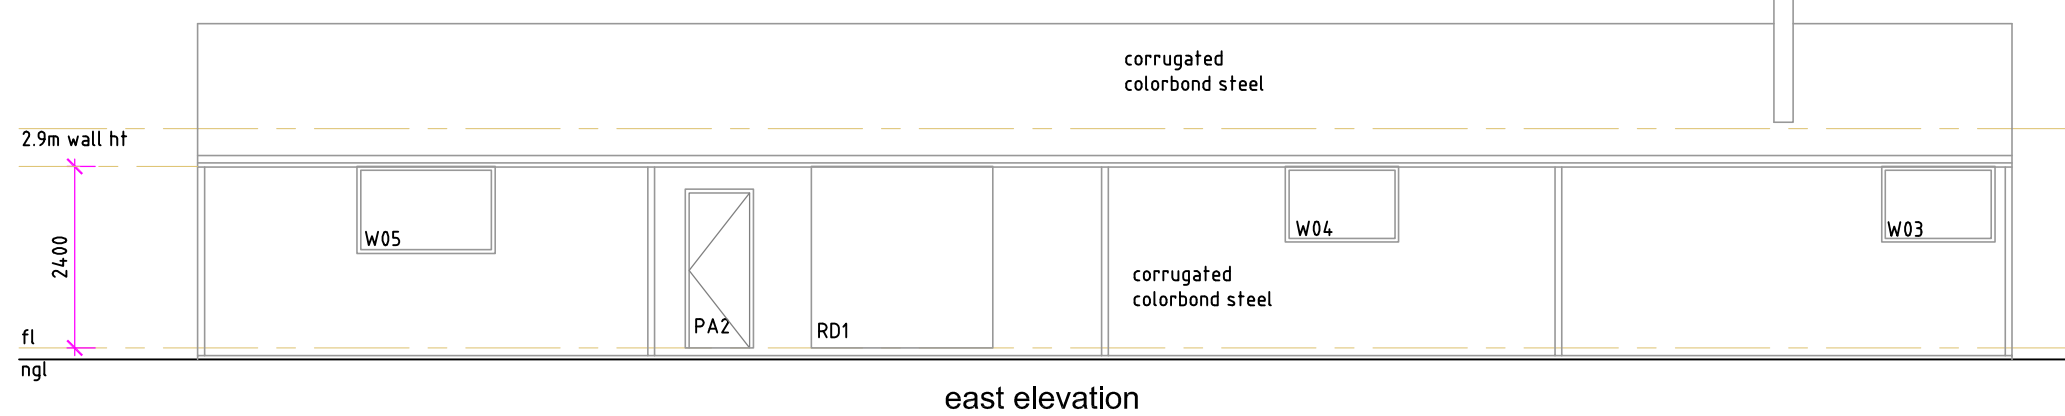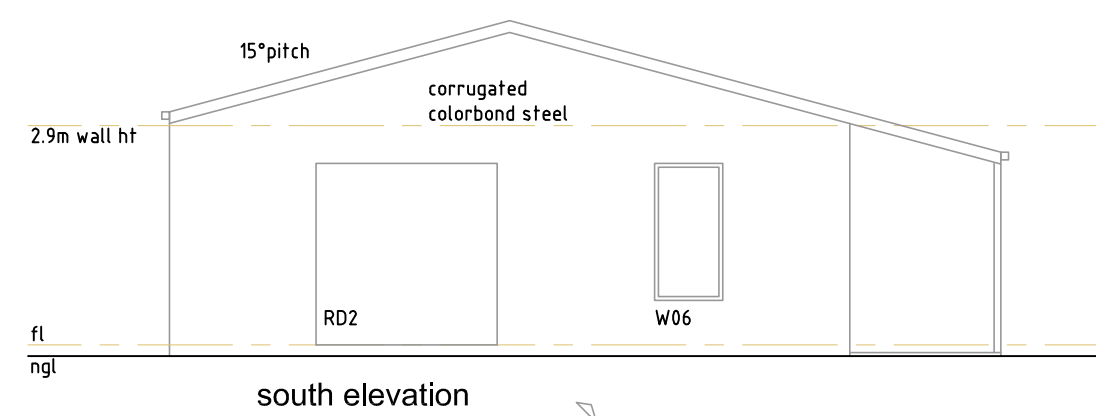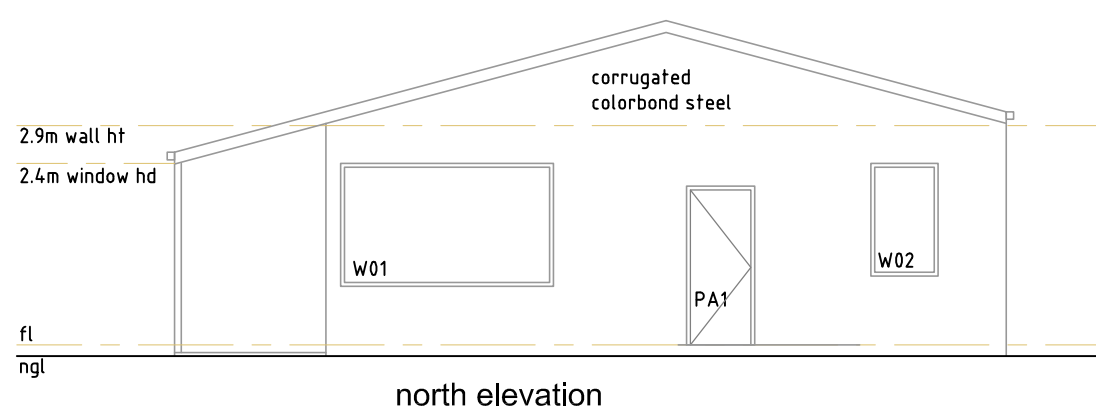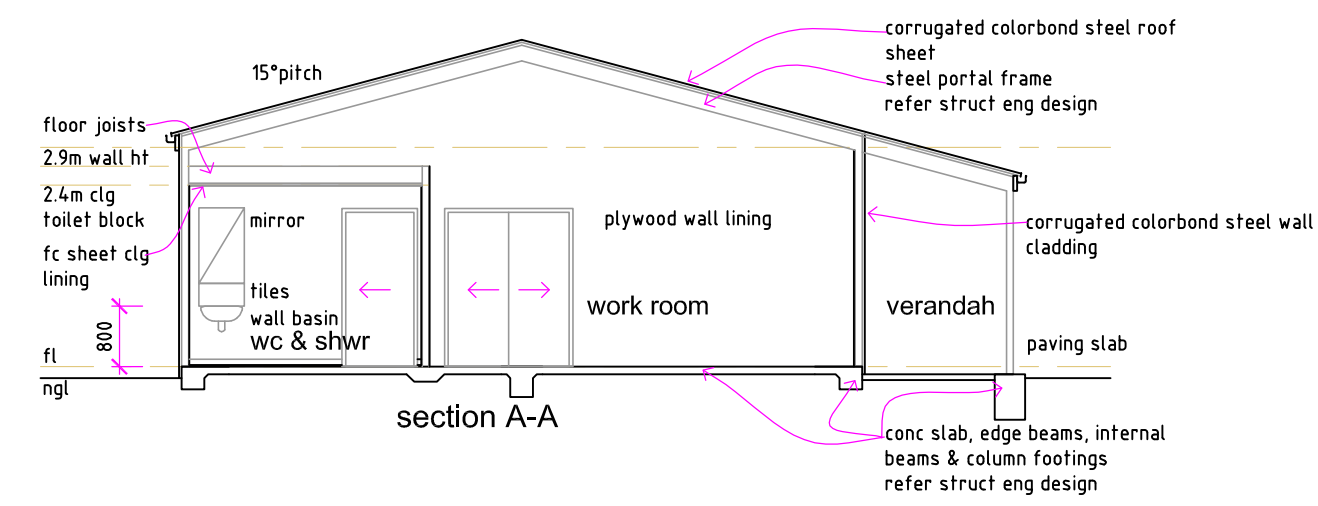

Elevations & Section
Mt Beauty & District Men's Shed
Tennis Court Avenue
Mt Beauty

1:100@A3

23.04.14

1317

A04